


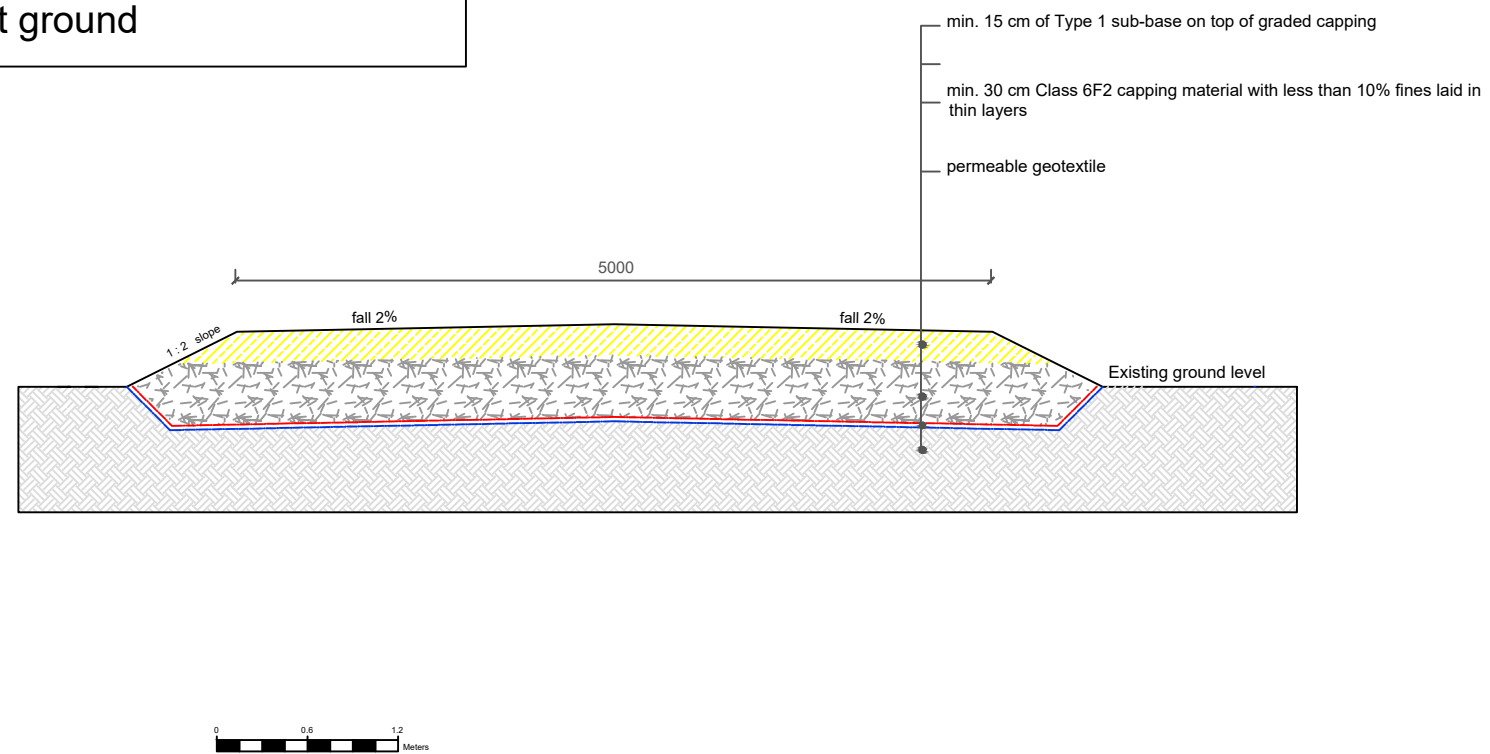

Stratigraphy of internal roads
Flat ground



Sheet				Version
1/1				
Drawing Title	113-036A-250312	Drawing Number		
Figure 4.11 Road Cross Section		Drawing Name		
	Project Name and Address	Approval Stamp	Scale	
	Postcombe and Lewknor Solar Farm		1:50	
	Location	Status	Sheet	
		Planning	1/1	