


CABLE TRENCH SECTION

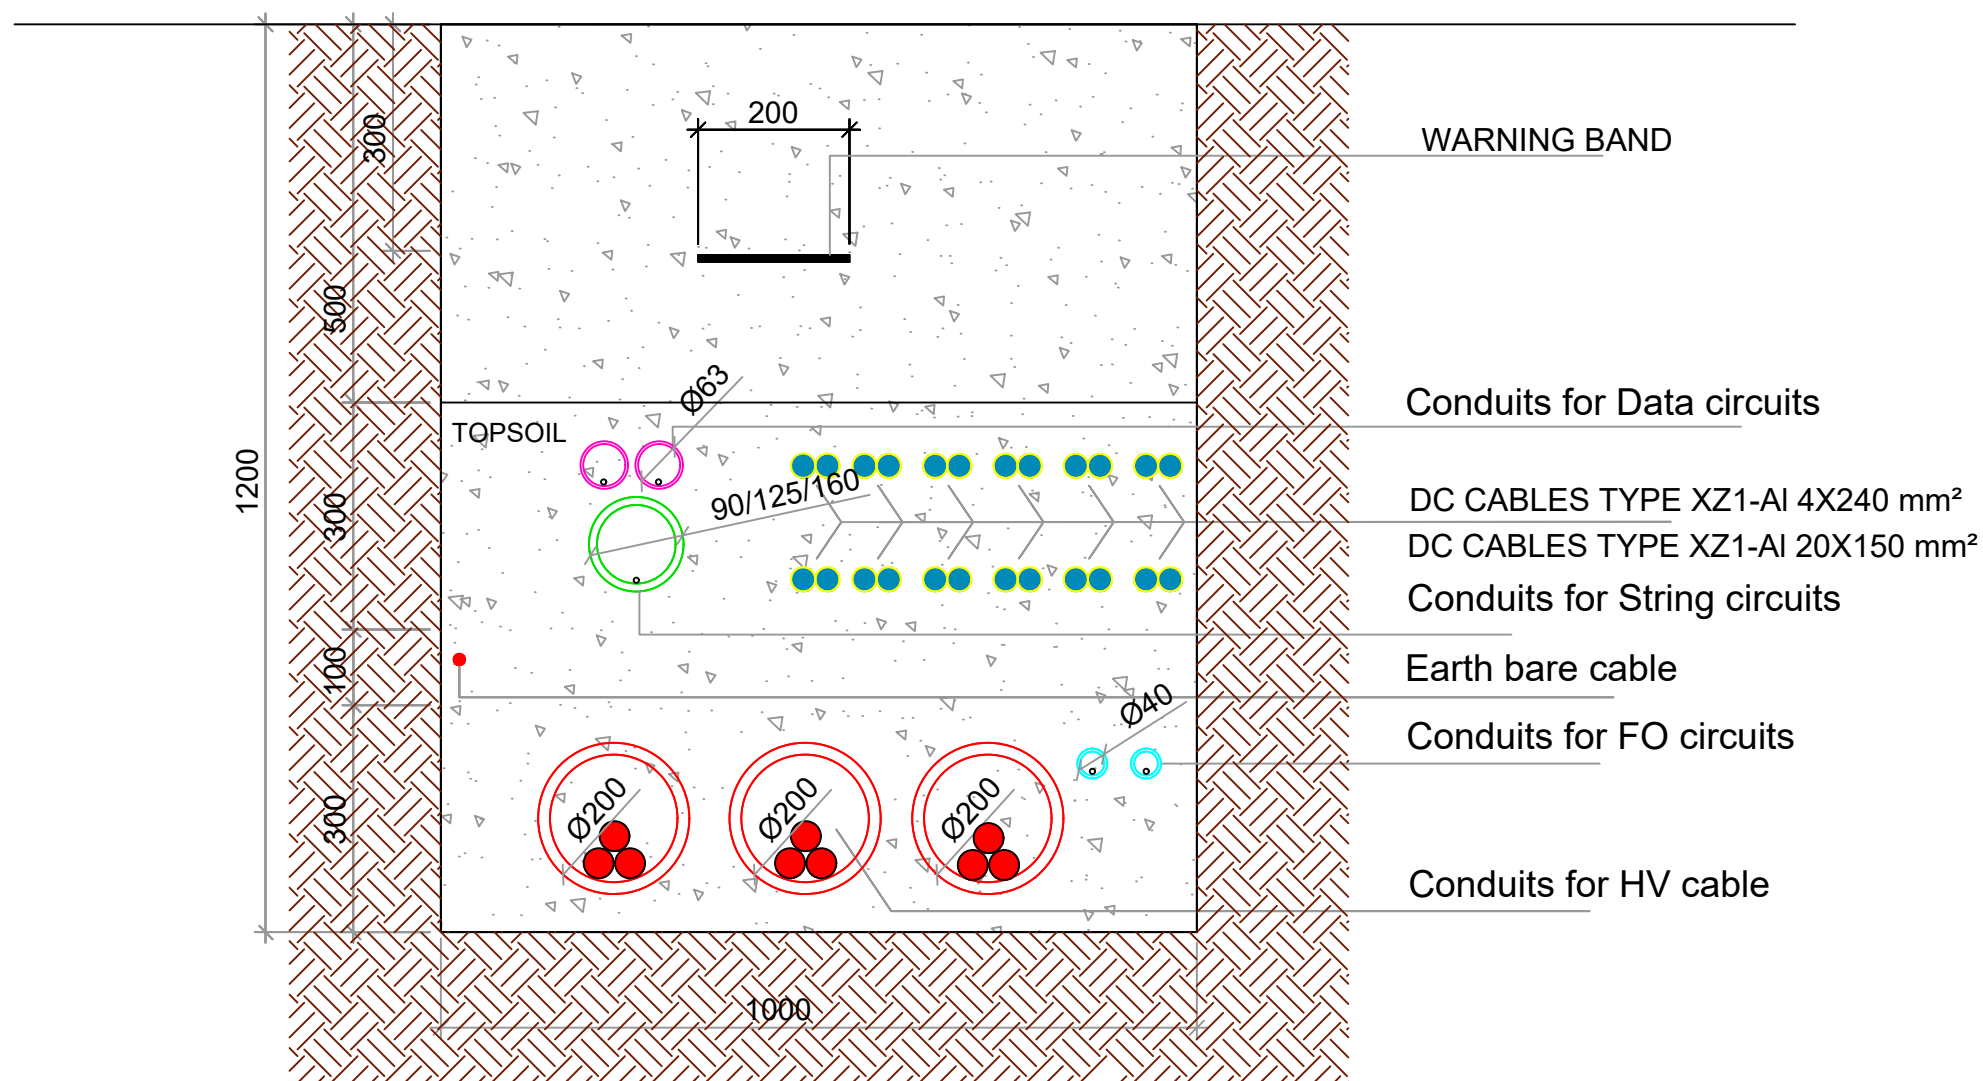

TYPICAL

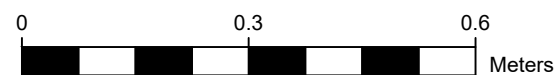


Figure 4.13 Cable Trench Cross Section		1:10	
solar2	Postcombe and Lewknor Solar Farm	Planning	A3
			1/1