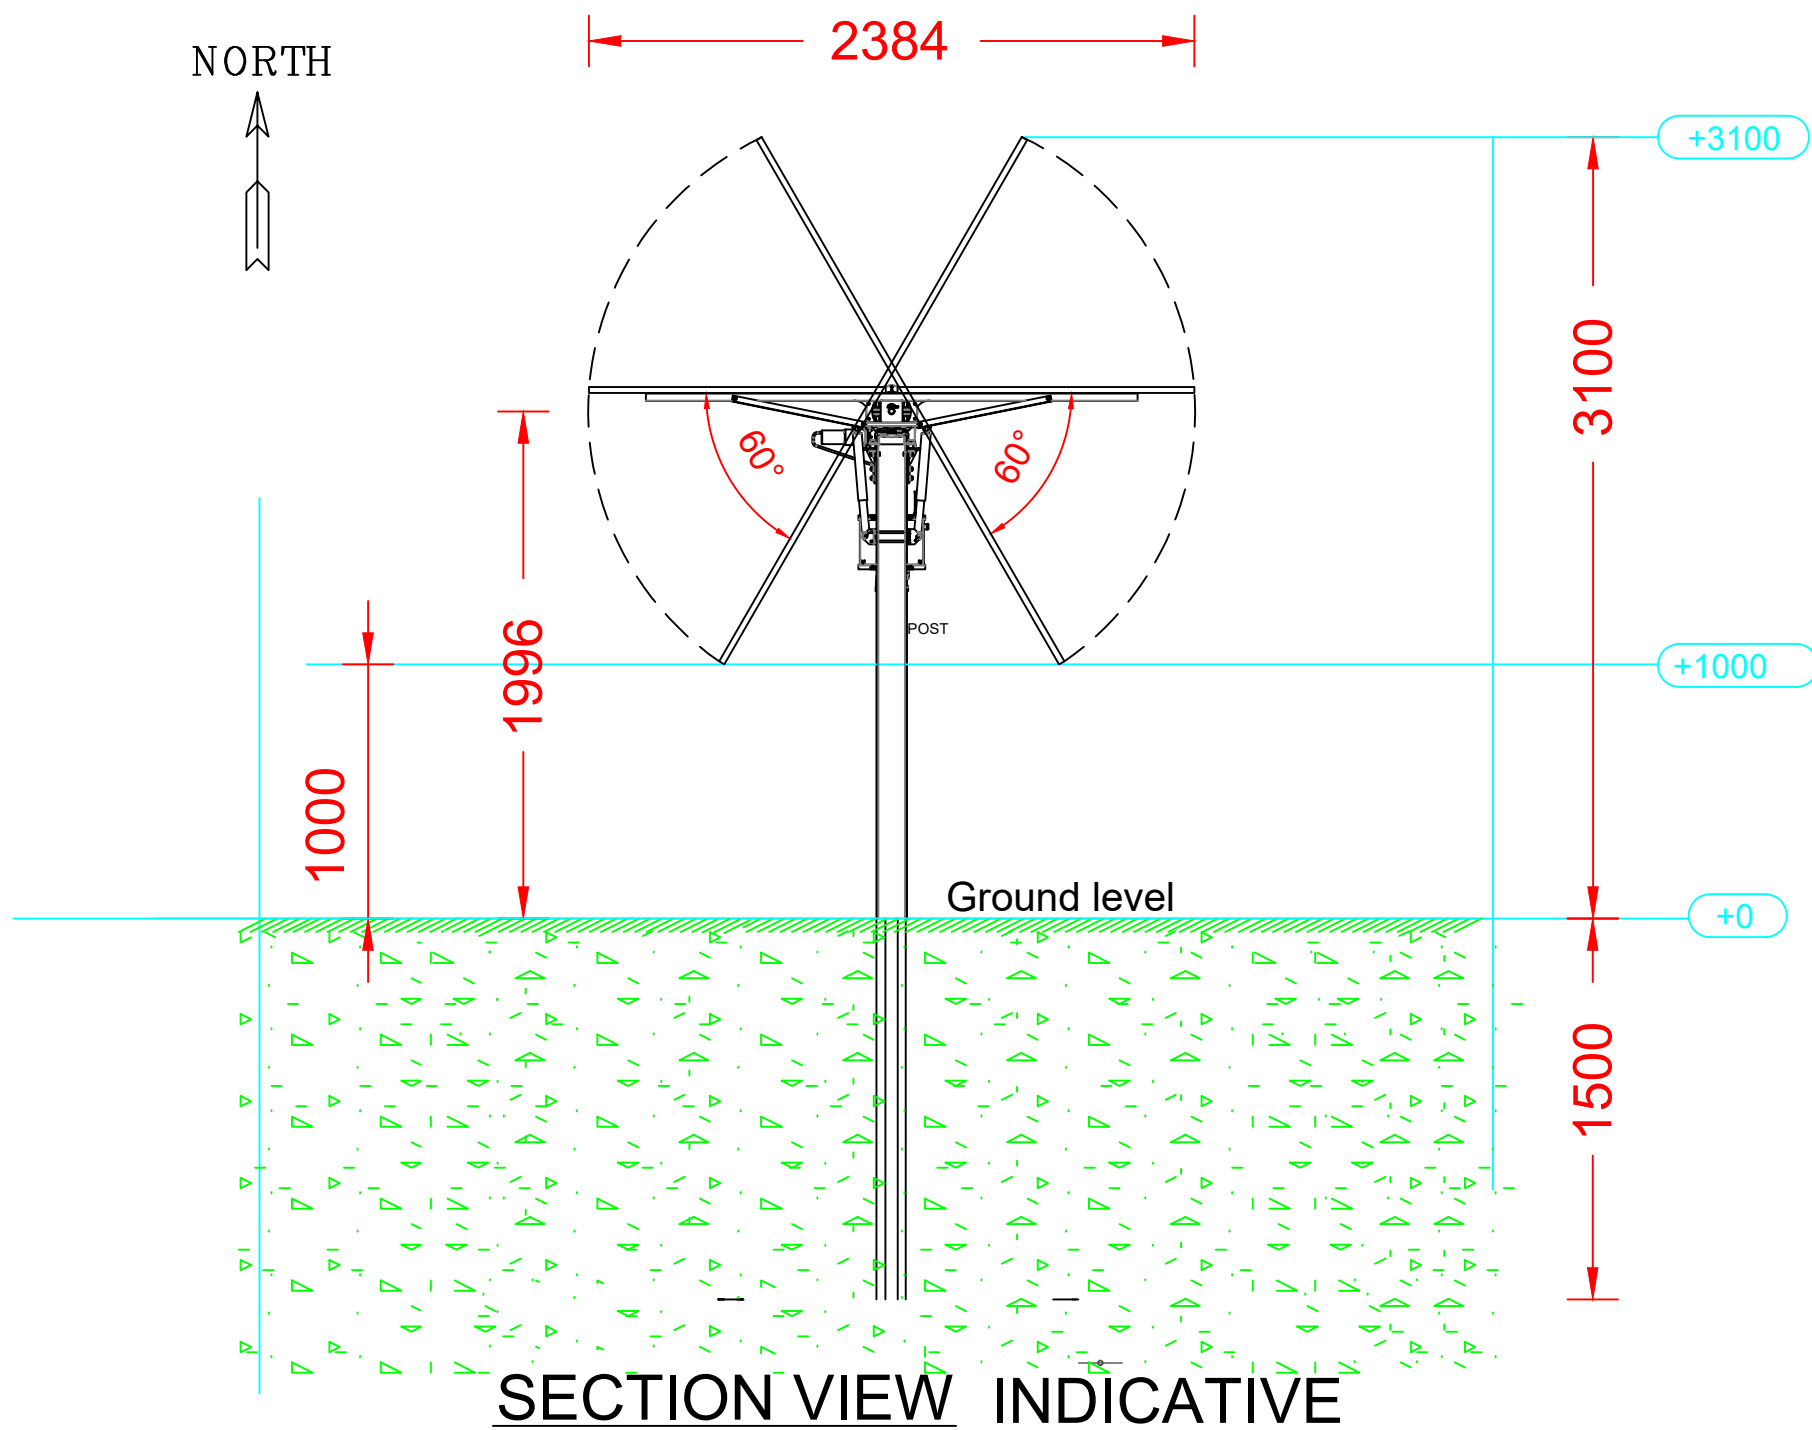


Title		Drawing Number		Drawing Name	
Figure 4.3 Panel Elevations					
	PROJECT NAME AND ADDRESS		APPROVAL, DATE		SCALE
	Postcombe and Lewknor Solar Farm				1:30
					CUSTOMER
					A3
CUSTOMER		STATUS		PAGE	
		Planning		1/1	