
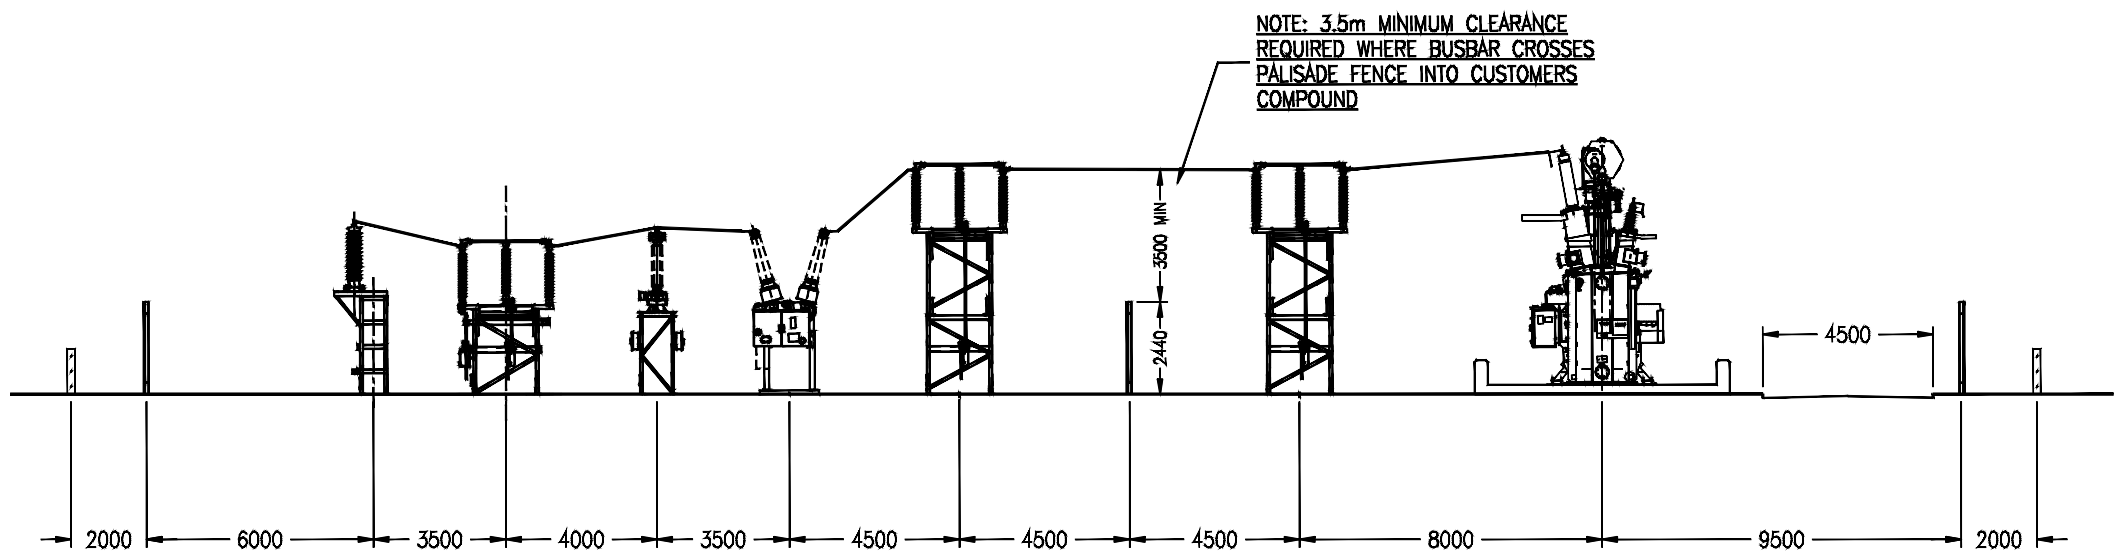


PLAN SHOWING INDICATIVE 132kV SINGLE CIRCUIT TEE-OFF CONNECTION (UNDERGROUND) (1:200)

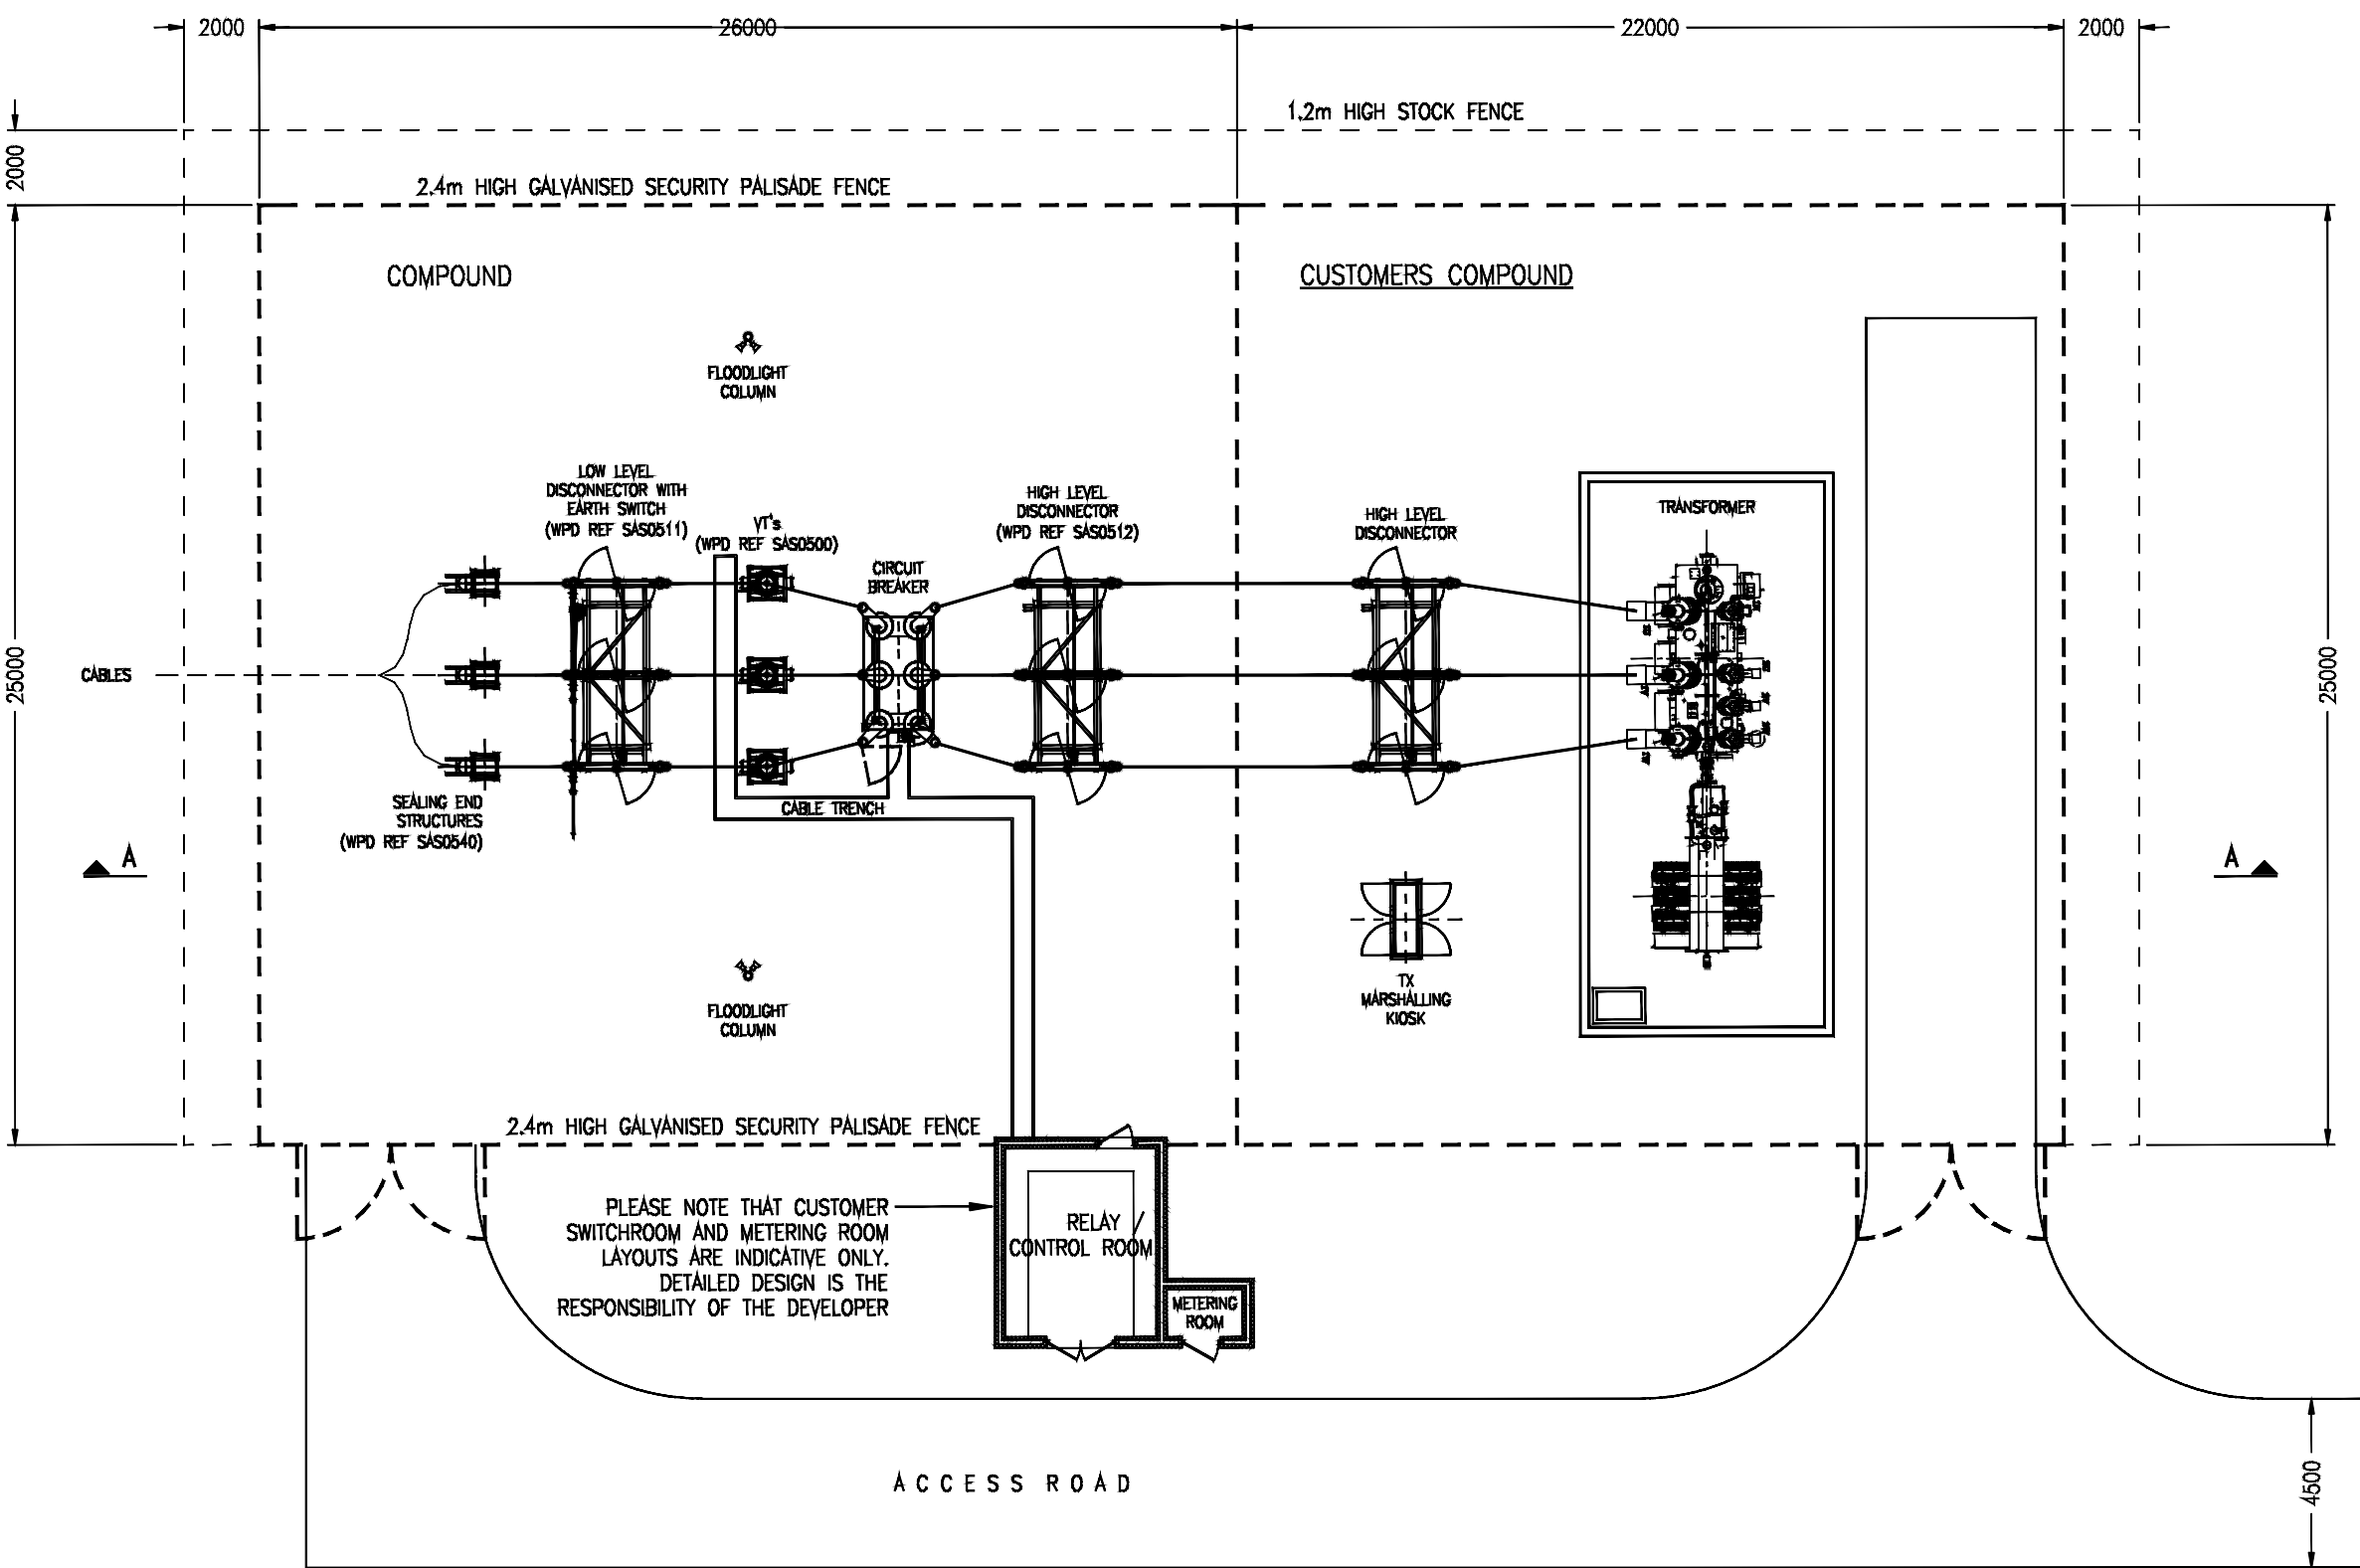

SECTION A-A

WPD				24040205
LW				
DRAWING TITLE: Figure 4.5a DNO substation		DRAWING NUMBER:	DNO DRAWING NAME:	
		PROJECT NAME AND ADDRESS: Postcombe and Lewknor Solar Farm	APPROVAL STAMP:	SCALE: 1:200
		CUSTOMER:	STATUS: Preliminary	FORMAT: A1
			SHEET: 1/1	