


CUSTOMER STATION

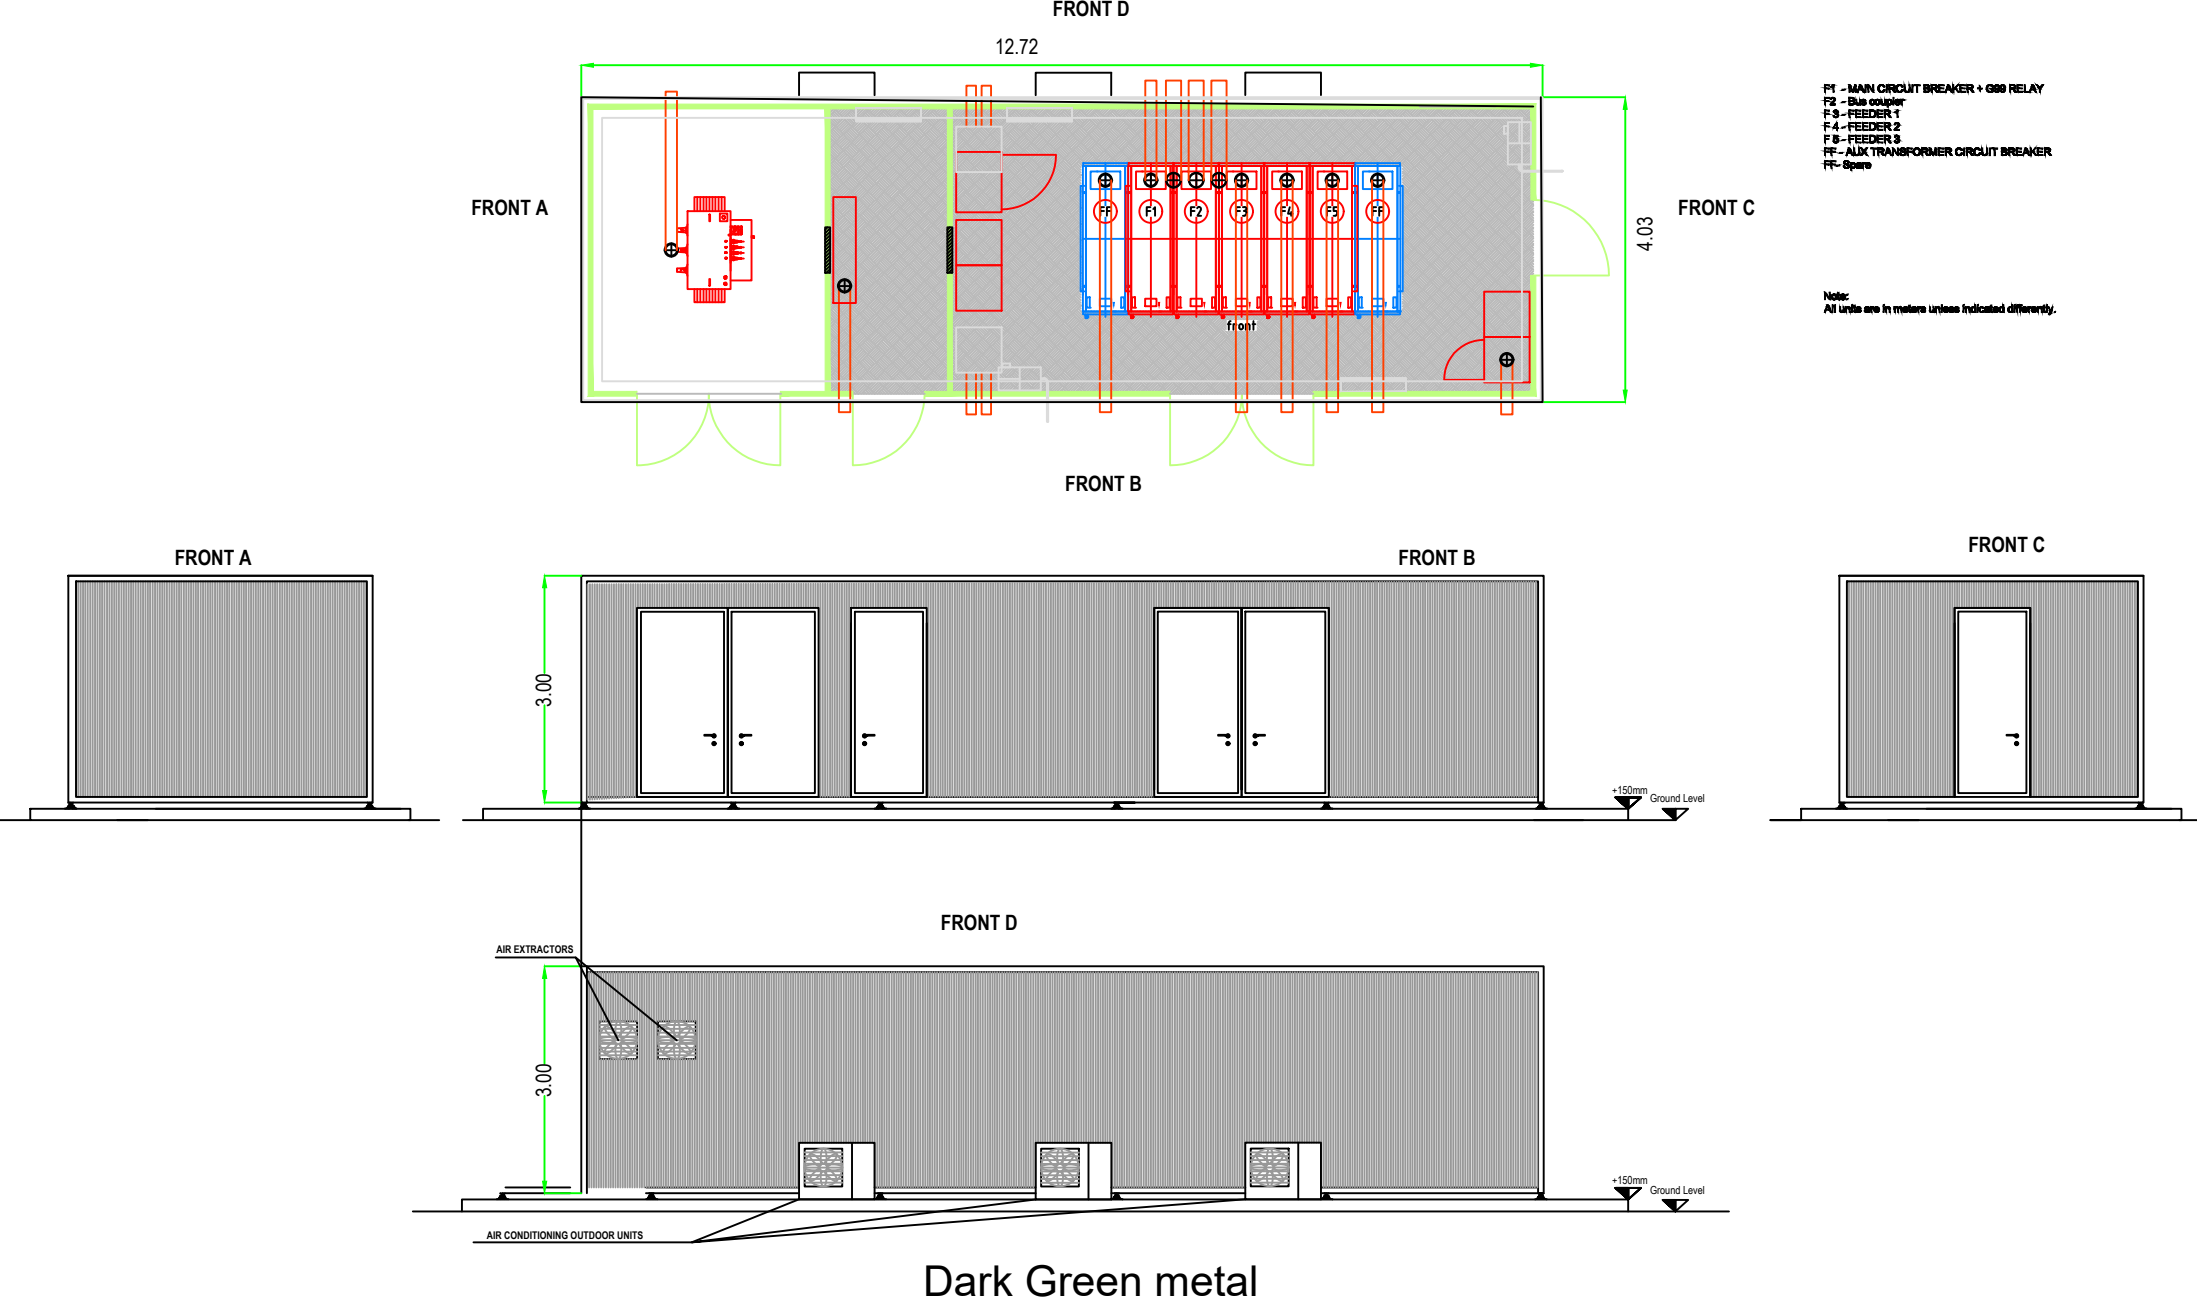

F1 - MAIN CIRCUIT BREAKER + GBB RELAY
F2 - Bus coupler
F3 - FEEDER 1
F4 - FEEDER 2
F5 - FEEDER 3
F6 - FEEDER 4
FF - ALIX TRANSFORMER CIRCUIT BREAKER
FF - Spare

Note:
All units are in meters unless indicated differently.



Figure 4.6 Customer Station Elevations		PROJECT NAME AND ADDRESS		APPROVAL STAMP	
solar2		Postcombe and Lewknor Solar Farm		SCALE	1:100
					A3
CUSTOMER		STATUS		DATE	
		Planning		1/1	