


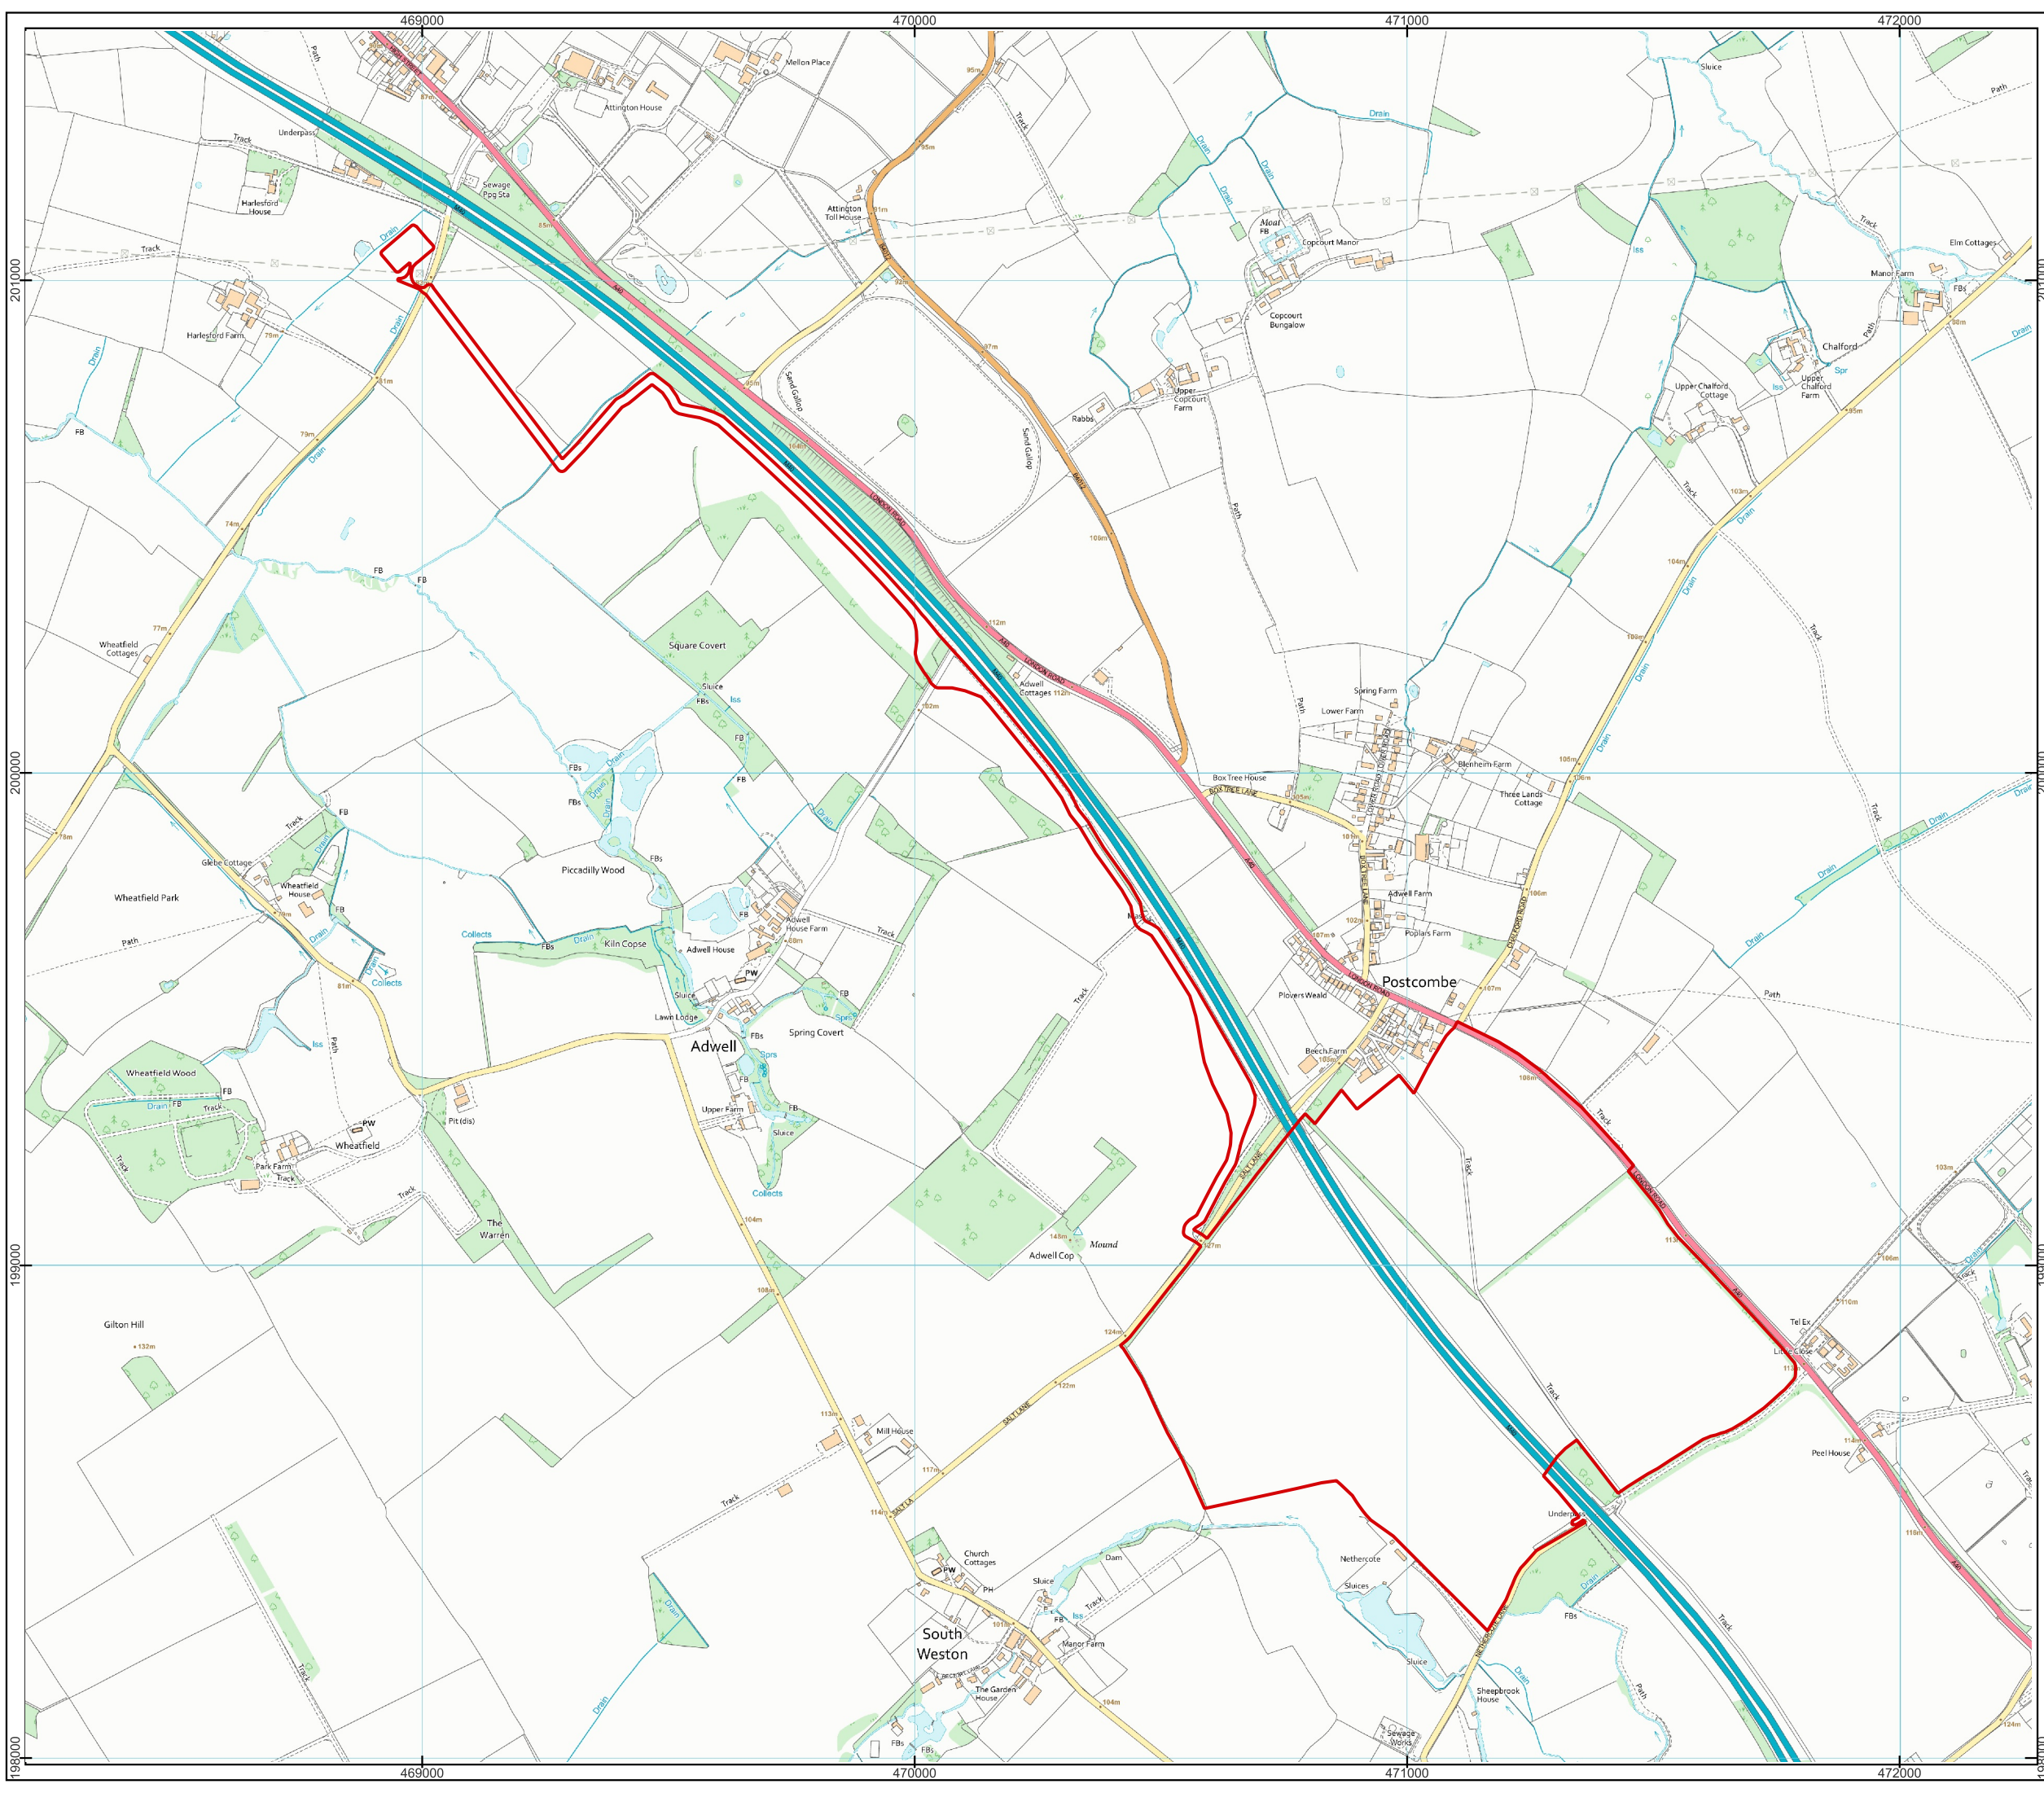

Postcombe and Lewknor Solar Farm

- Legend
- Planning Application Boundary

Site Location Plan

Drawn by: LM Reviewed by: CSS Approved by: JS

Date: 01/04/2025
Reference: 113-031F-250430

Scale @ A3: 1:12,500

0250500 m

solar2

Contains Ordnance Survey data © Crown copyright and database right 2025