



# CABLE TRENCH SECTION

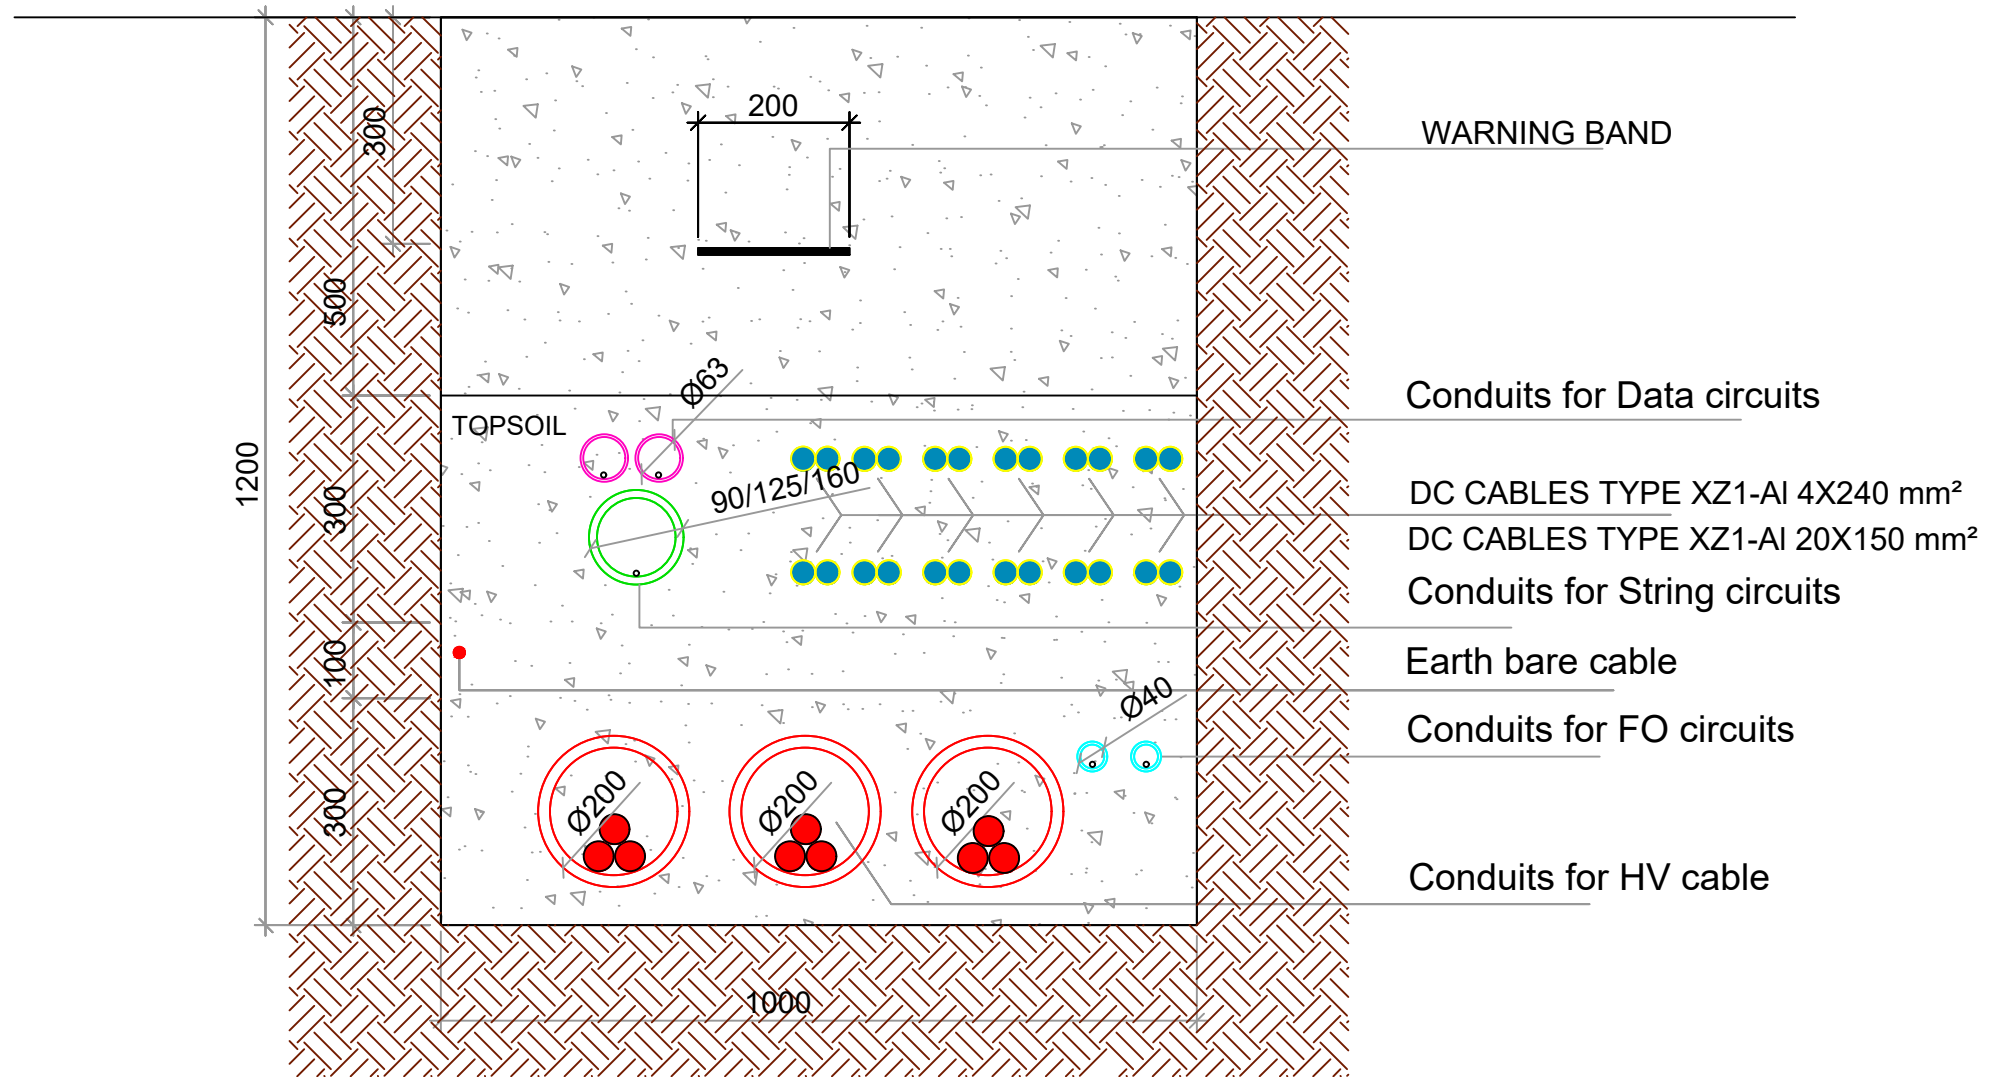

TYPICAL

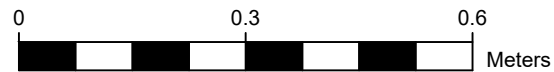

Cable Trench Cross Section		DRAWING NUMBER	
PROJECT NAME AND ADDRESS: Lewknor Solar Farm		1:10	
DATE: Planning		A3	
SHEET: 1/1		1/1	

**solar2**