



# CUSTOMER STATION

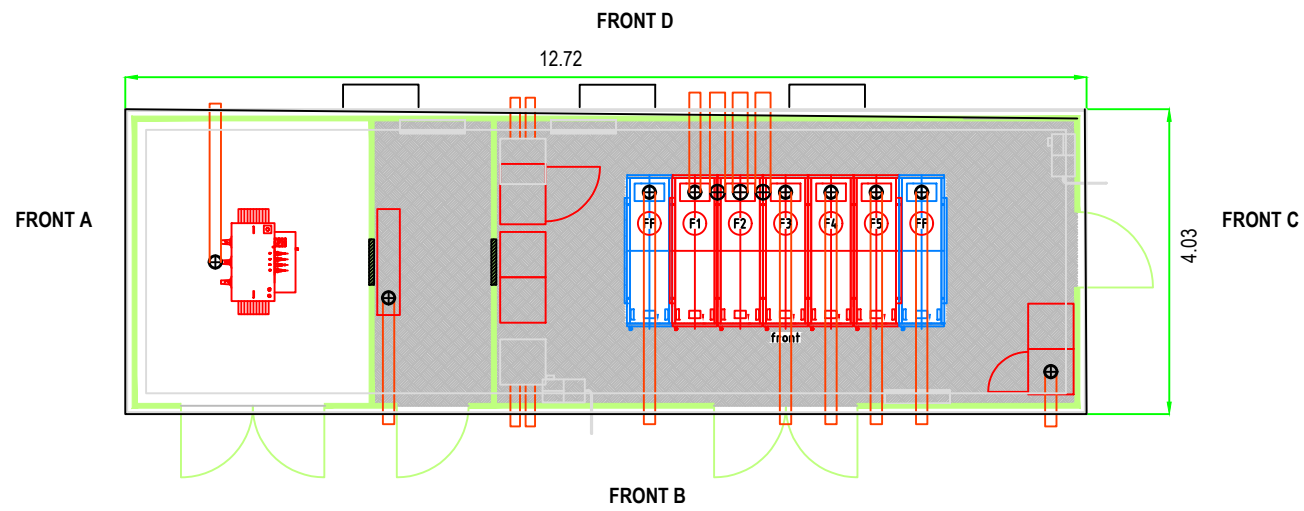

F1 - MAIN CIRCUIT BREAKER + GBB RELAY  
 F2 - Bus coupler  
 F3 - FEEDER 1  
 F4 - FEEDER 2  
 F5 - FEEDER 3  
 F6 - FEEDER 4  
 FF - ALIX TRANSFORMER CIRCUIT BREAKER  
 FF - Spare

Note:  
 All units are in meters unless indicated differently.

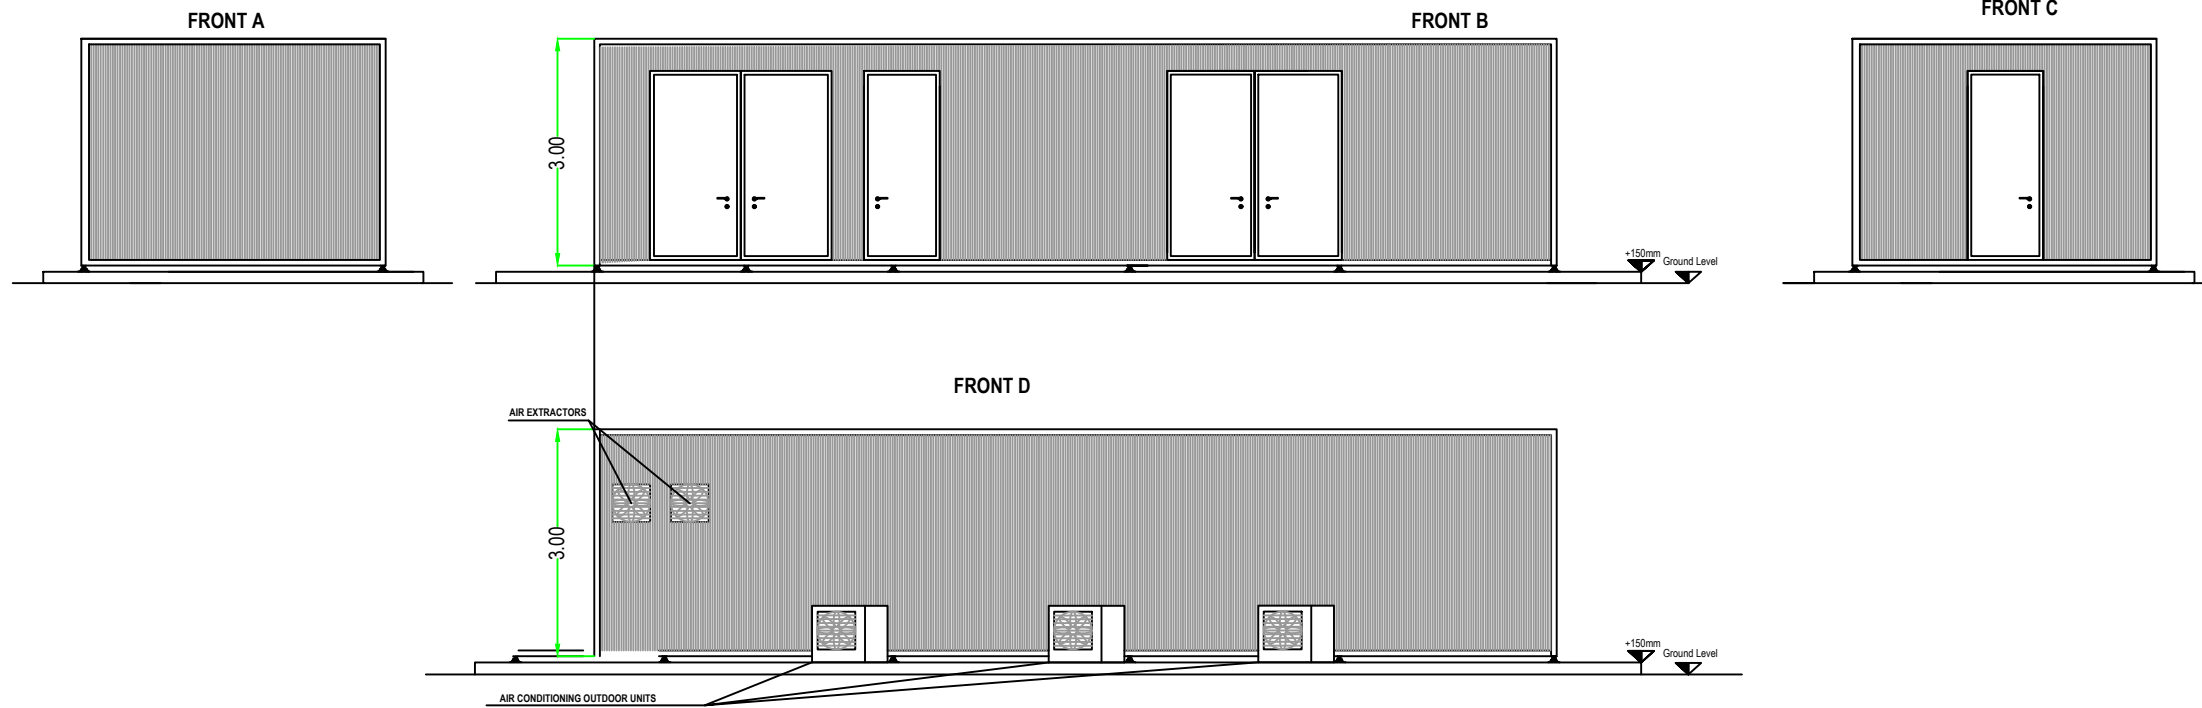

Dark Green metal



Customer Station Elevations		PROJECT NAME AND ADDRESS: Lewknor Solar Farm		SCALE: 1:100
solar2		CUSTOMER: Planning		DATE: 1/1