

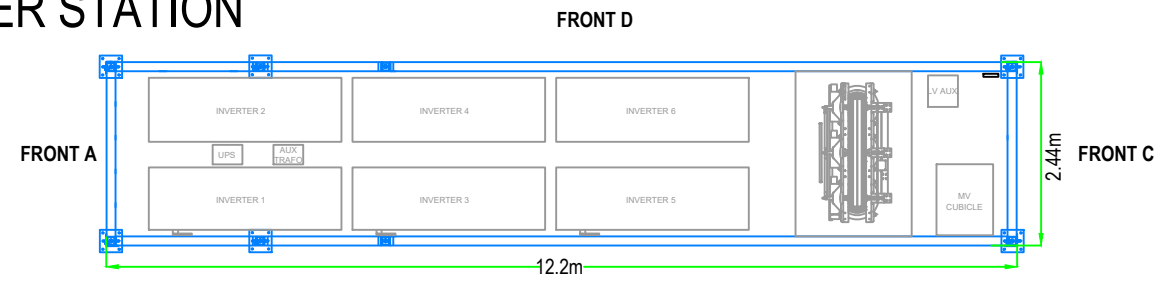


INVERTER STATION

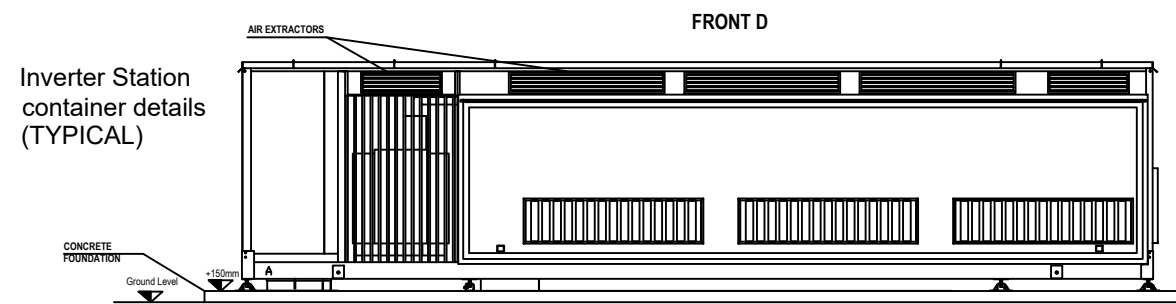


FRONTS

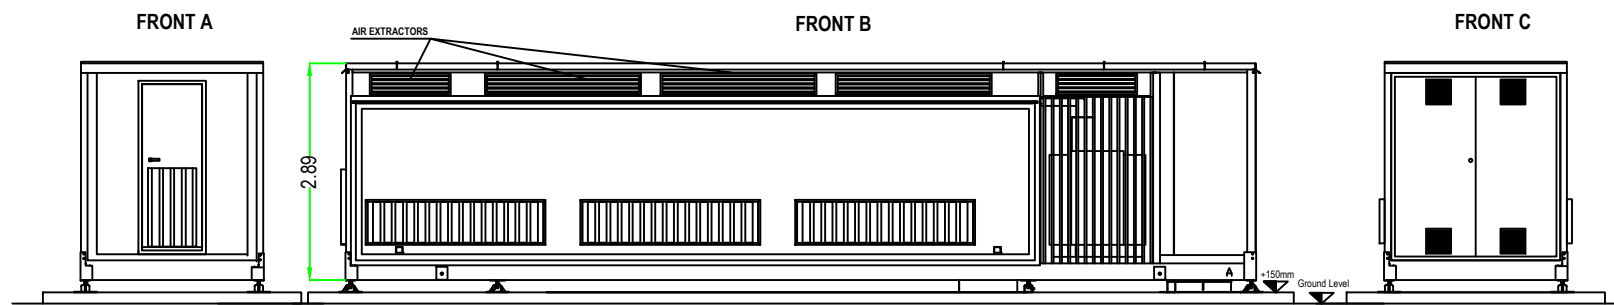

Inverter Station
container details
(TYPICAL)

Light Gray/
Dark Green
metal

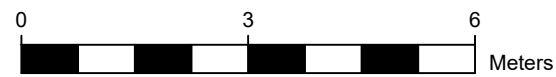

DRAWING TITLE		DRAWING NUMBER		DESIGN ENGINEER NAME	
Inverter Station Elevations		PROJECT NAME AND ADDRESS		APPROVAL STAMP	
		Lewknor Solar Farm		SCALE	
				1:100	
CUSTOMER		STATUS		SHEET	
		Planning		1/1	