

NORTH



2384

+3100

3100

+1000

1996


1000

POST


Ground level

+0

1500

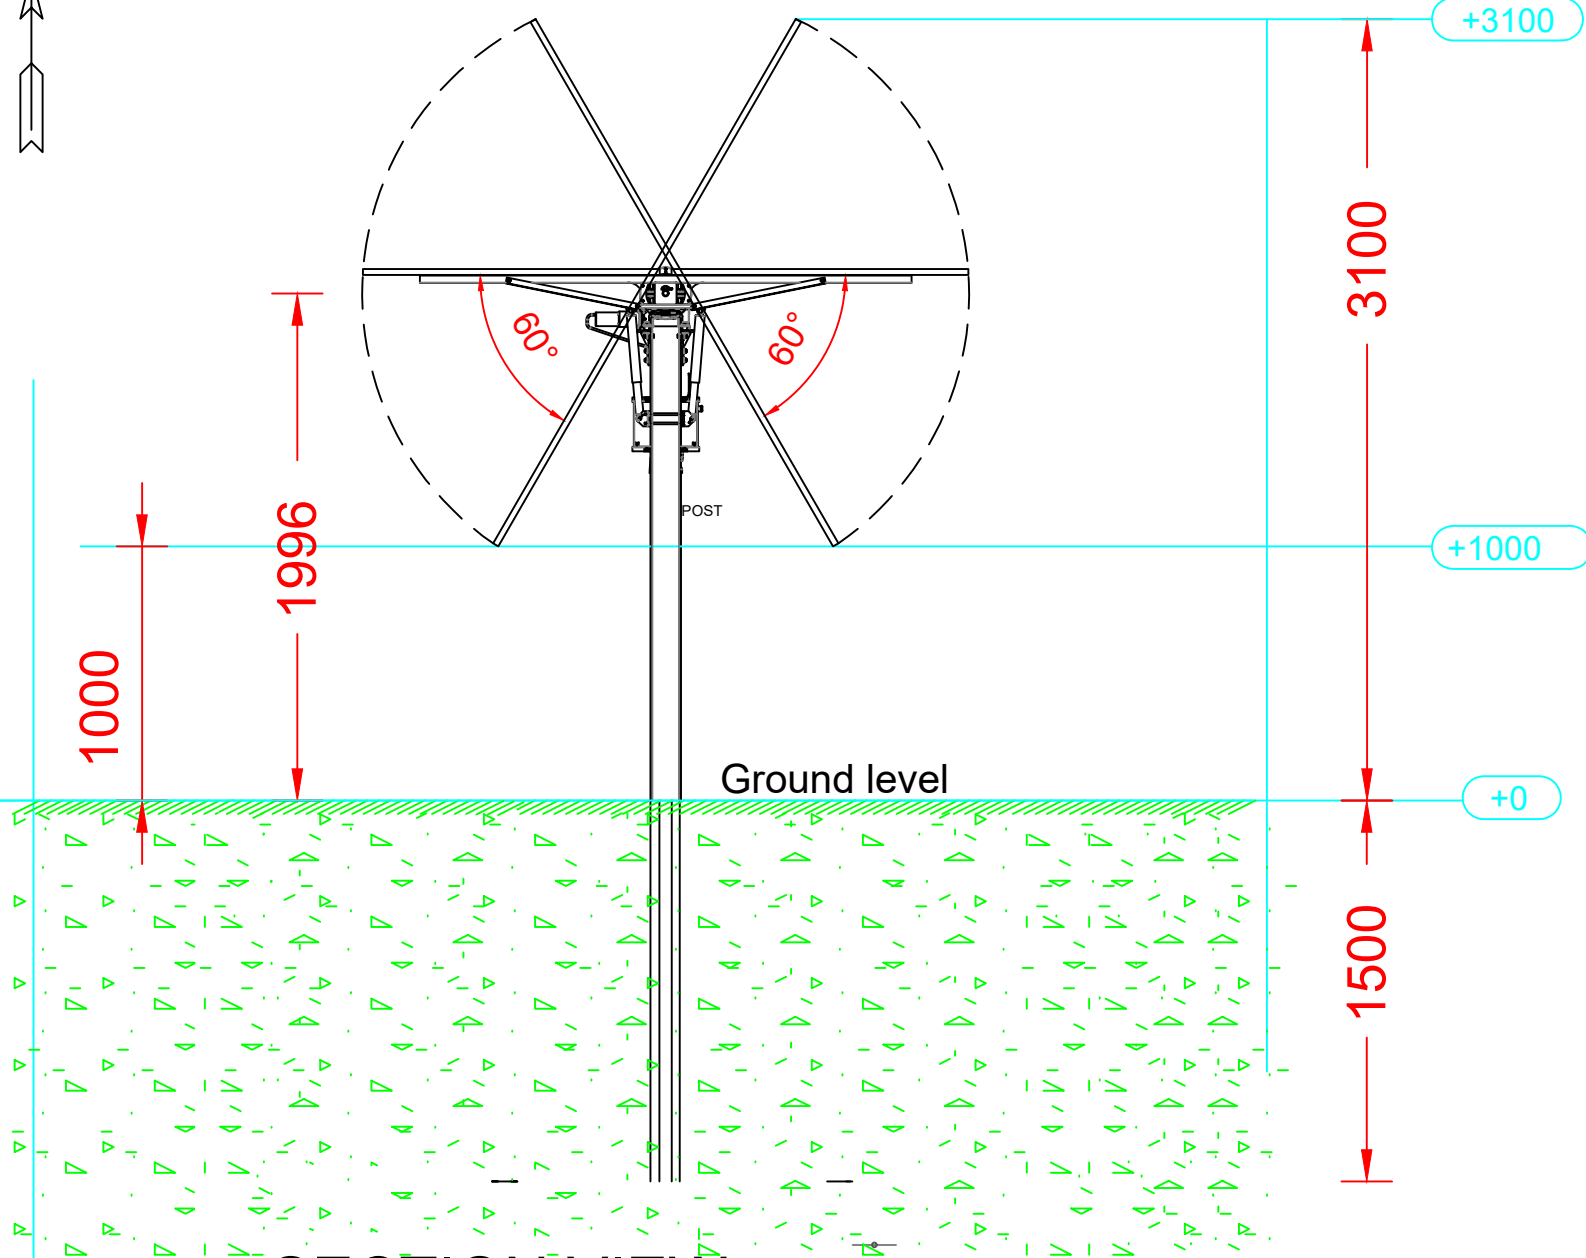

SECTION VIEW INDICATIVE

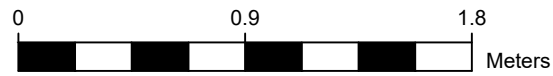

Panel Elevations		Lewknor Solar Farm	
solar2		Planning	1/1