


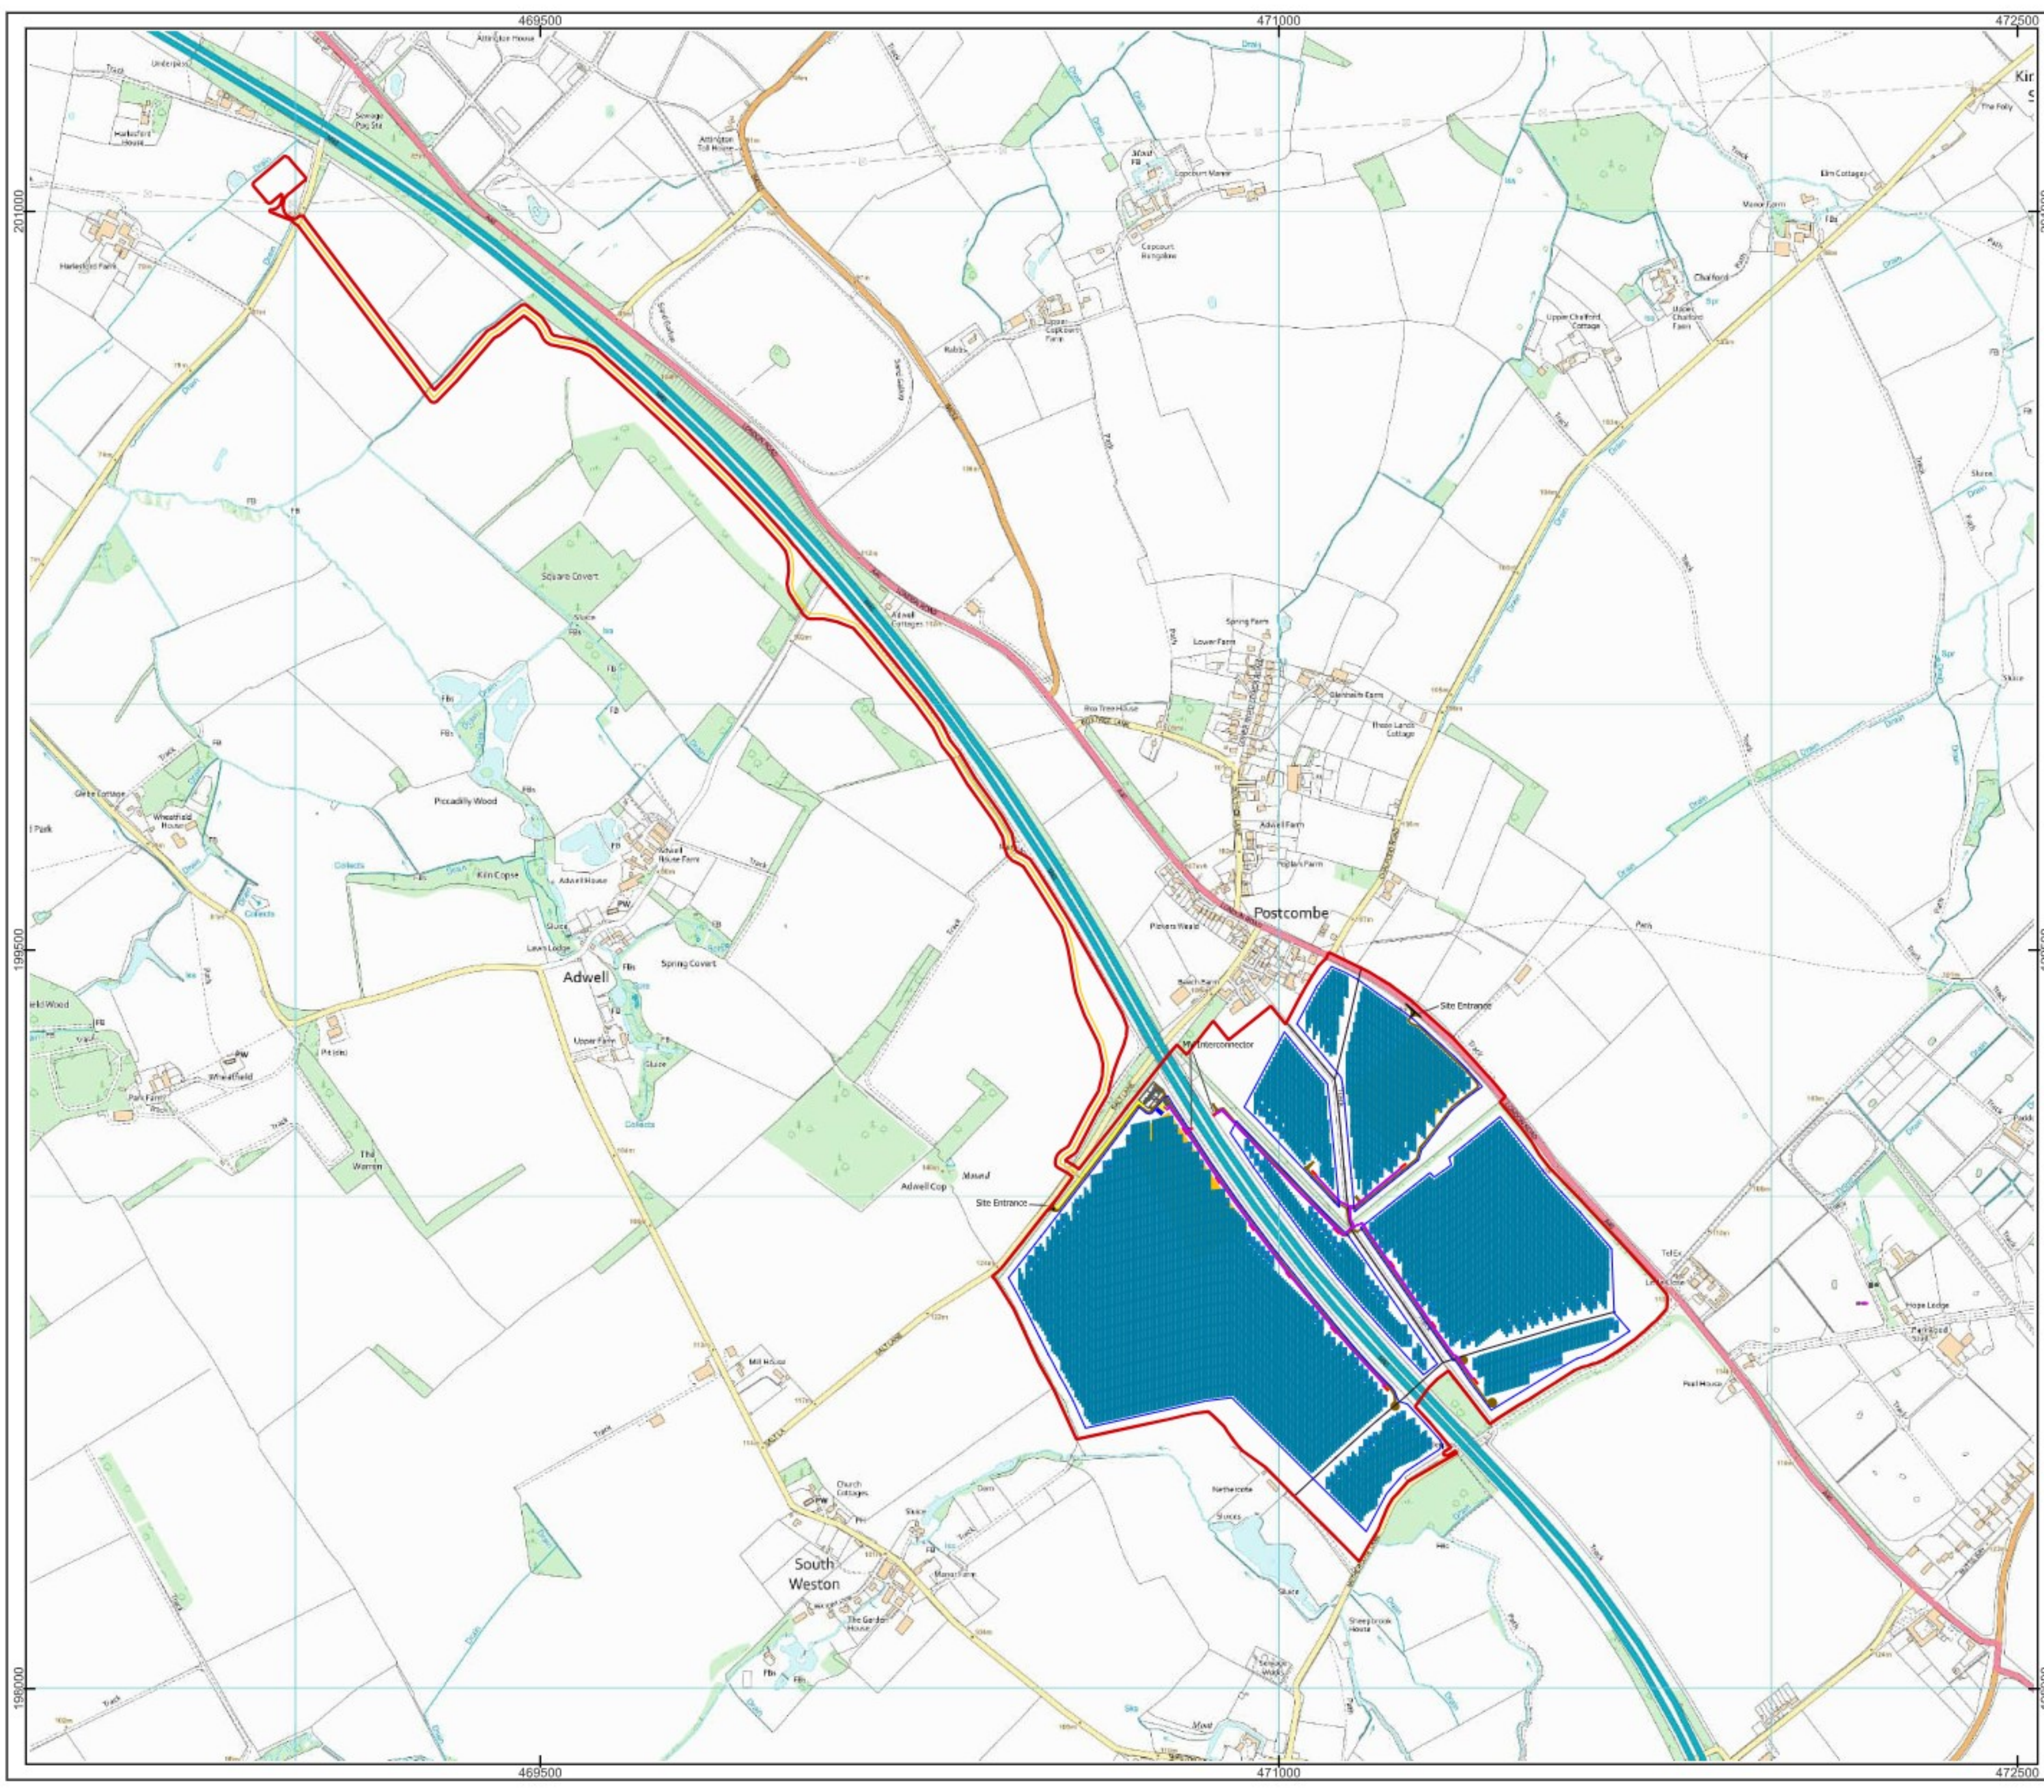

Postcombe and Lewknor Solar Farm

- Legend
- Site Boundary
 - Structure
 - Fence
 - Inverter
 - Substation Compound
 - Temp Construction Compound
 - HV Cable Line
 - Meteo Mast
 - MV Cable Line
 - MV Interconnector
 - Power Line
 - Road
 - Spare Container
 - Customer Substation
 - CCTV
 - Car Park
 - Grid Route

Site Layout Plan

Drawn by: LM Reviewed by: CSS Approved by: JS

Date: 30/04/2025
Reference: 113-038C-250430

Scale @ A3: 1:12,500

0 0.25 0.5 km

