
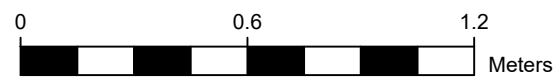


Stratigraphy of internal roads  
Flat ground

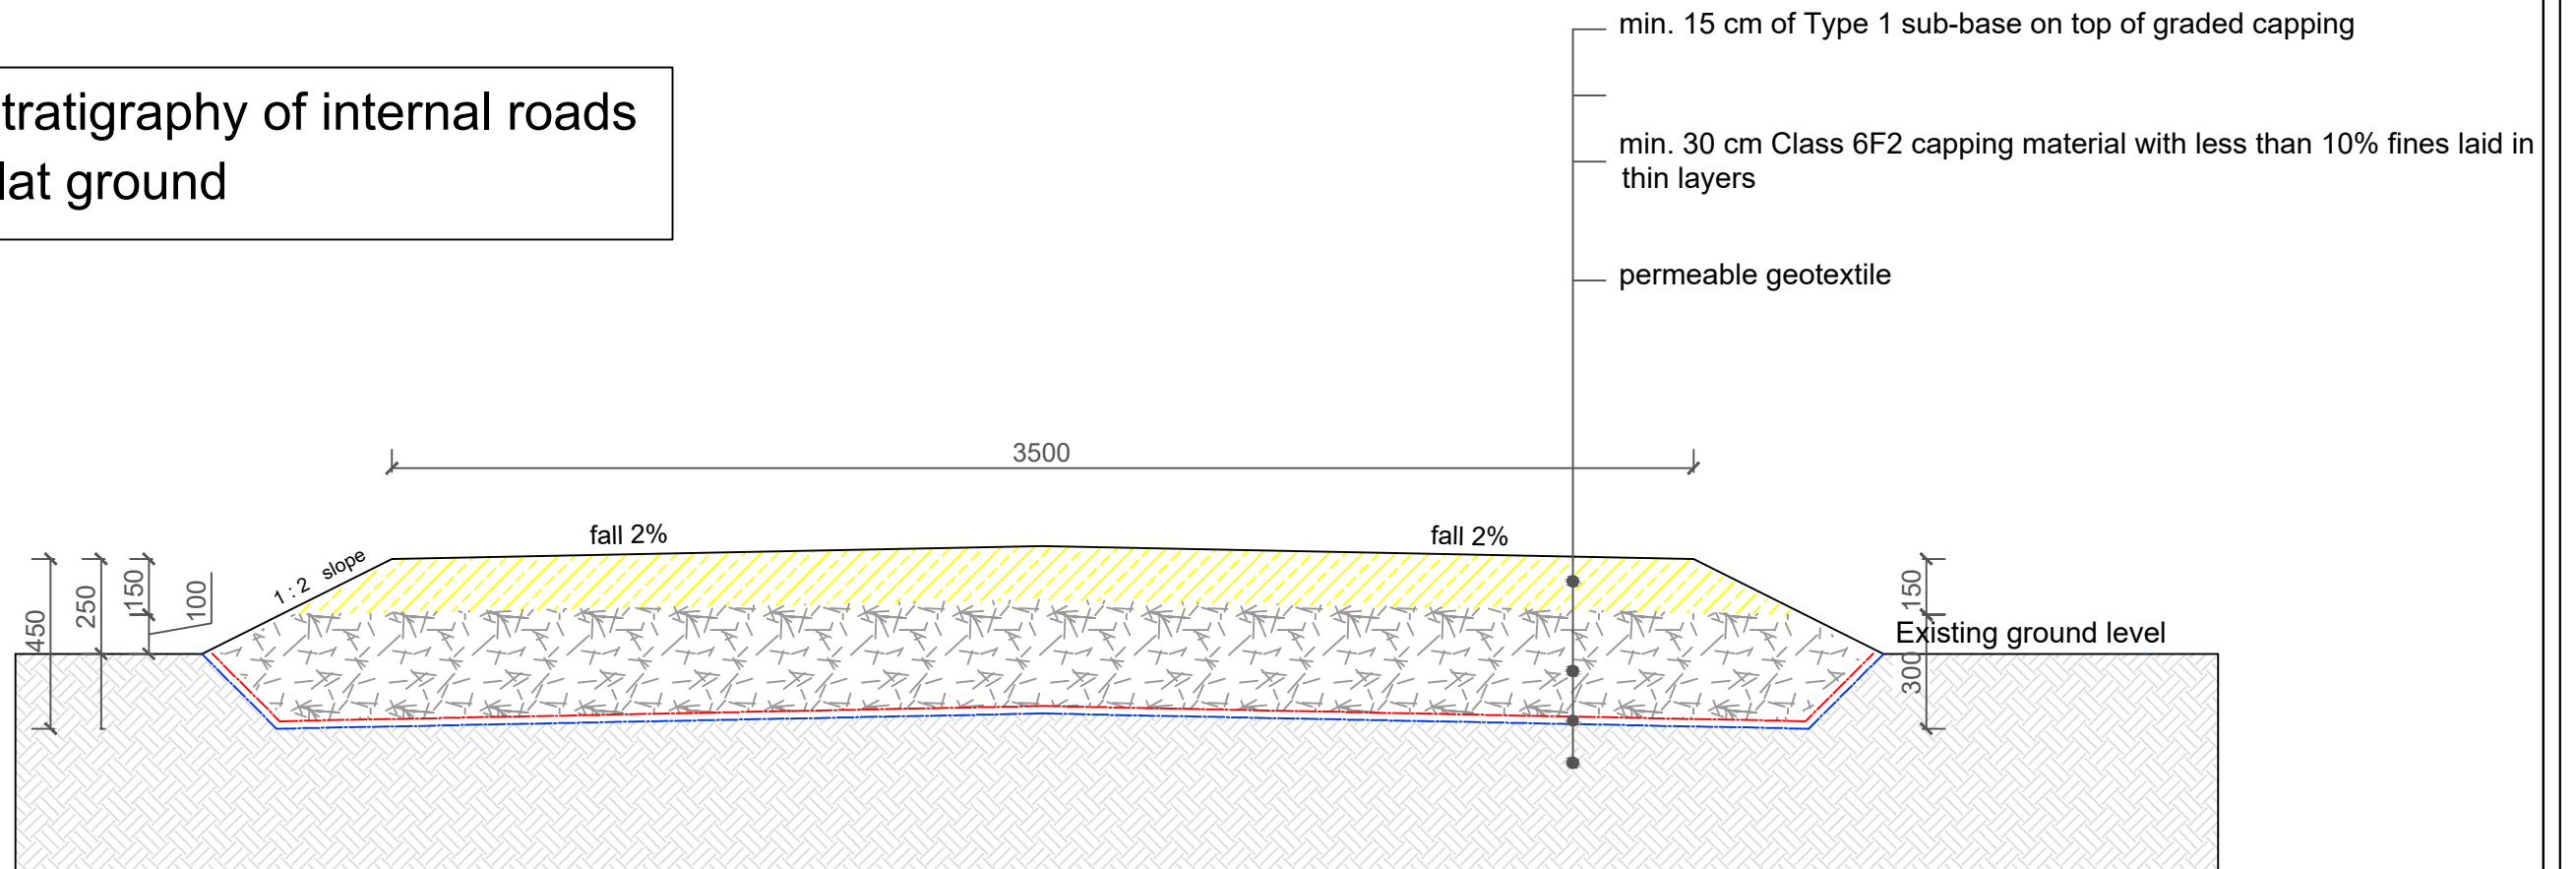

Road Cross Section		Lewknor Solar Farm	
solar2		Planning	1/1